


Base Pointe Buildings 2 & 3
Sample Tenant Finish Floor Plan
2400 SF (900 SF office + 1500 SF warehouse)

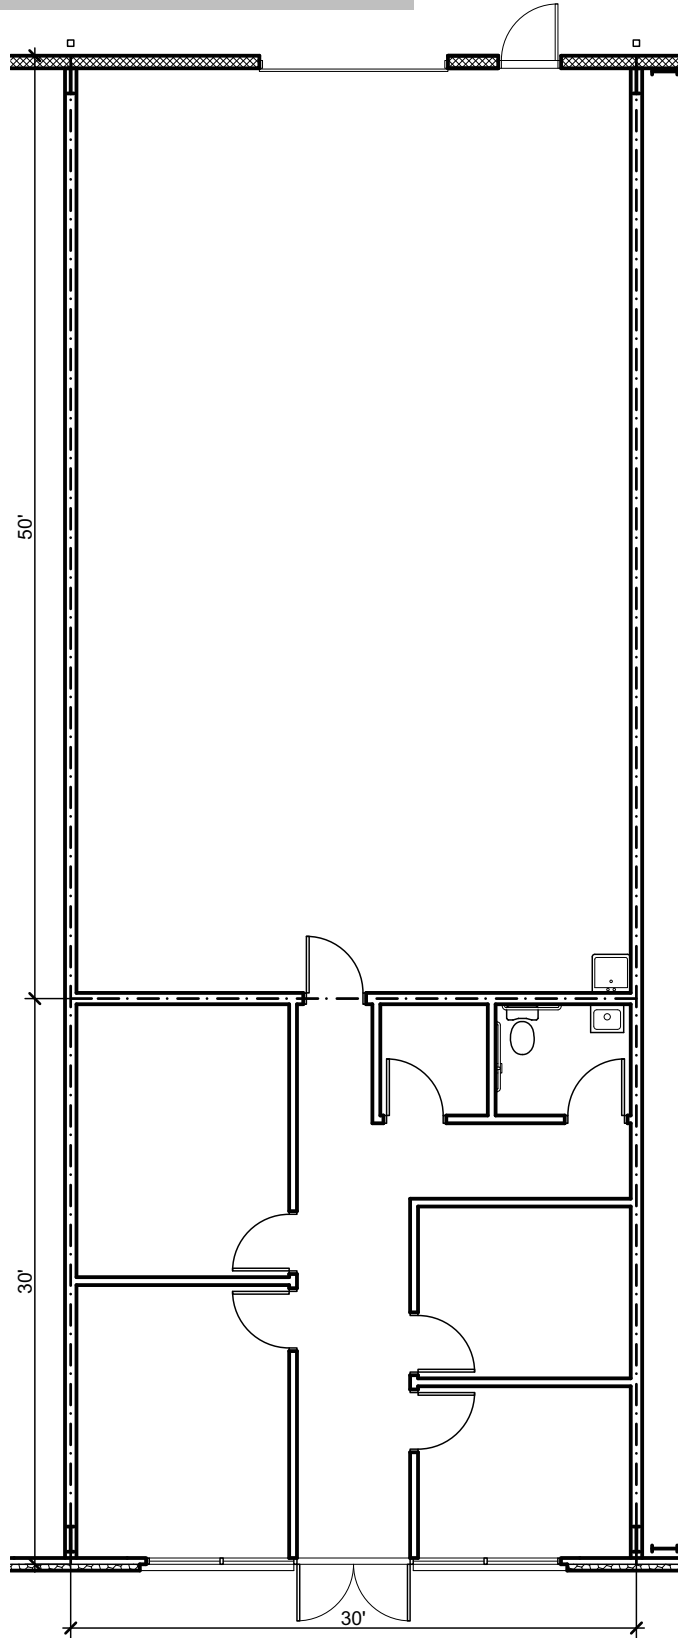

FLOOR PLAN 'A'
SCALE: 1/8" = 1'-0"