


Base Pointe Buildings 2 & 3
Sample Tenant Finish Floor Plan
4800 SF (1800 SF office + 3000 SF warehouse)

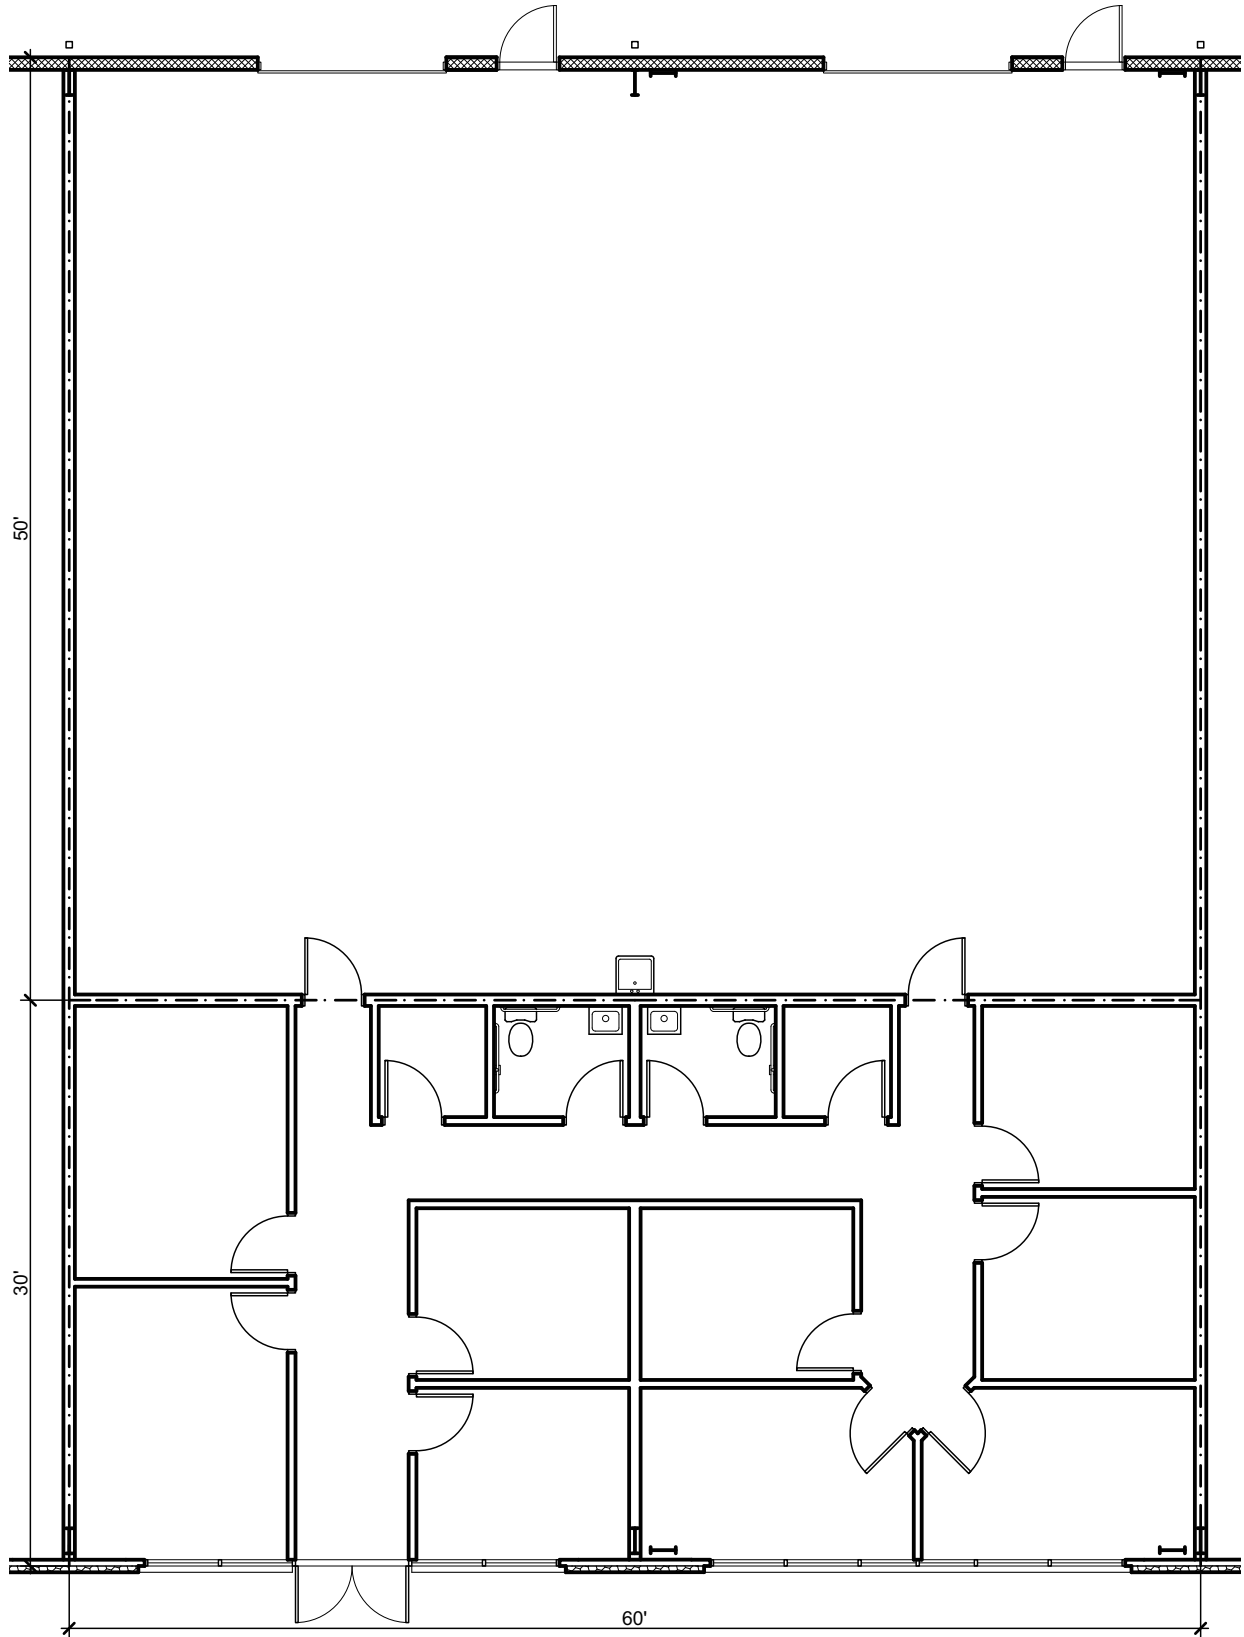

FLOOR PLAN 'B'
SCALE: 1/8" = 1'-0"