


Base Pointe Building One
 Suite 3222 Wrights Ferry Road - Floor Plan
 6723 SF

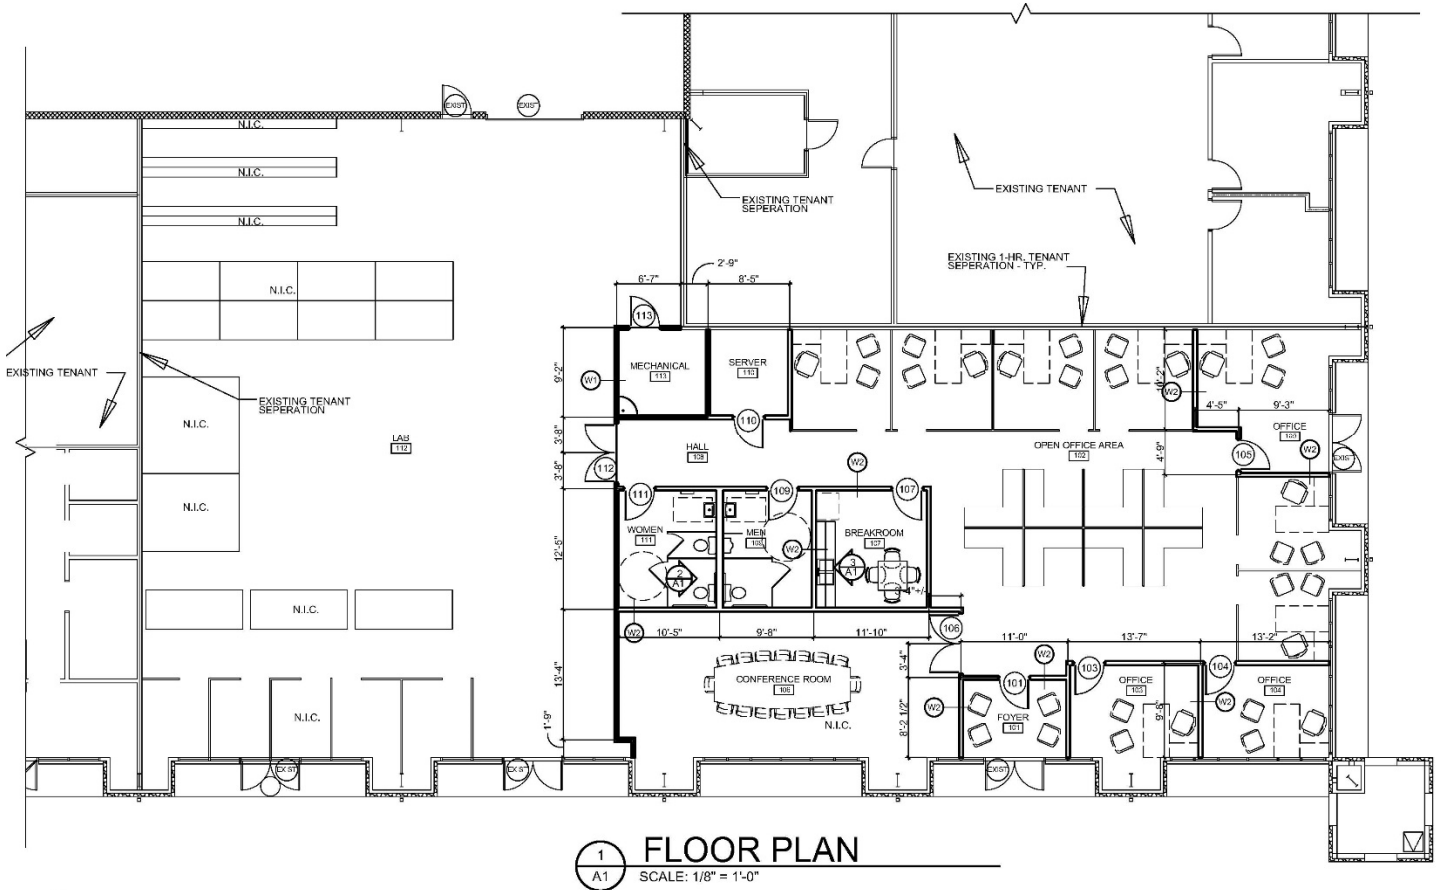

1 FLOOR PLAN
 SCALE: 1/8" = 1'-0"